

Haus 12a

Haus 13

Haus 14

91/17

91/14



91/22

91/21


91/13

91/20

91/19

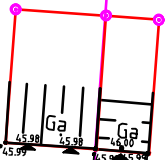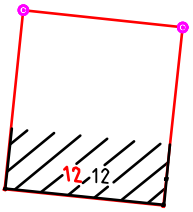

◀ RQ 2

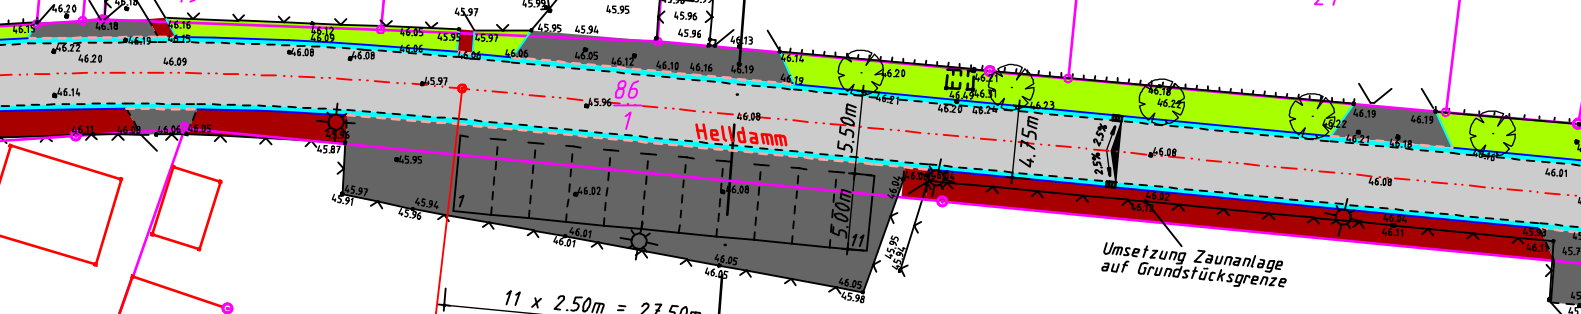

Helvdamm

Umsetzung Zaunanlage auf Grundstücksgrenze

11 x 2.50m = 27.50m
27.50m

R = 225.000
0+124,710

90/1

◀ RQ 2

Flur 2

Gemarkung Barleben