


# Jersleber Chaussee

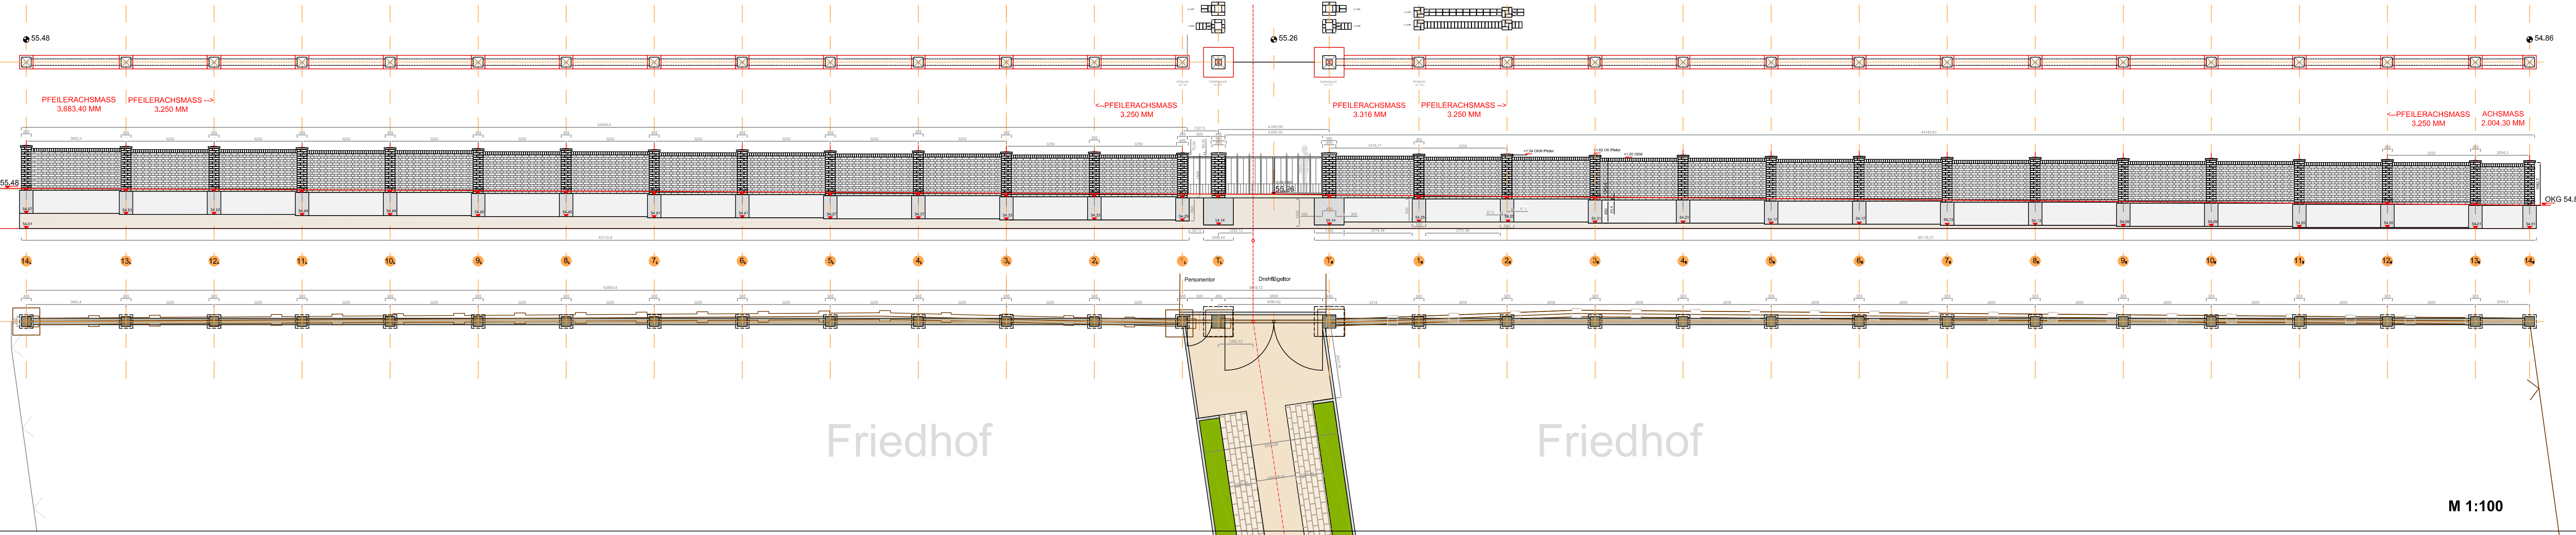

M 1:100